


U:\5517\ProDevelopment\Design\Drawings\Exhibits\Presley Plan with Aerial.dwg Bill Hutton Plot:2/19/2015 8:46 AM Save:2/19/2015 8:01 AM

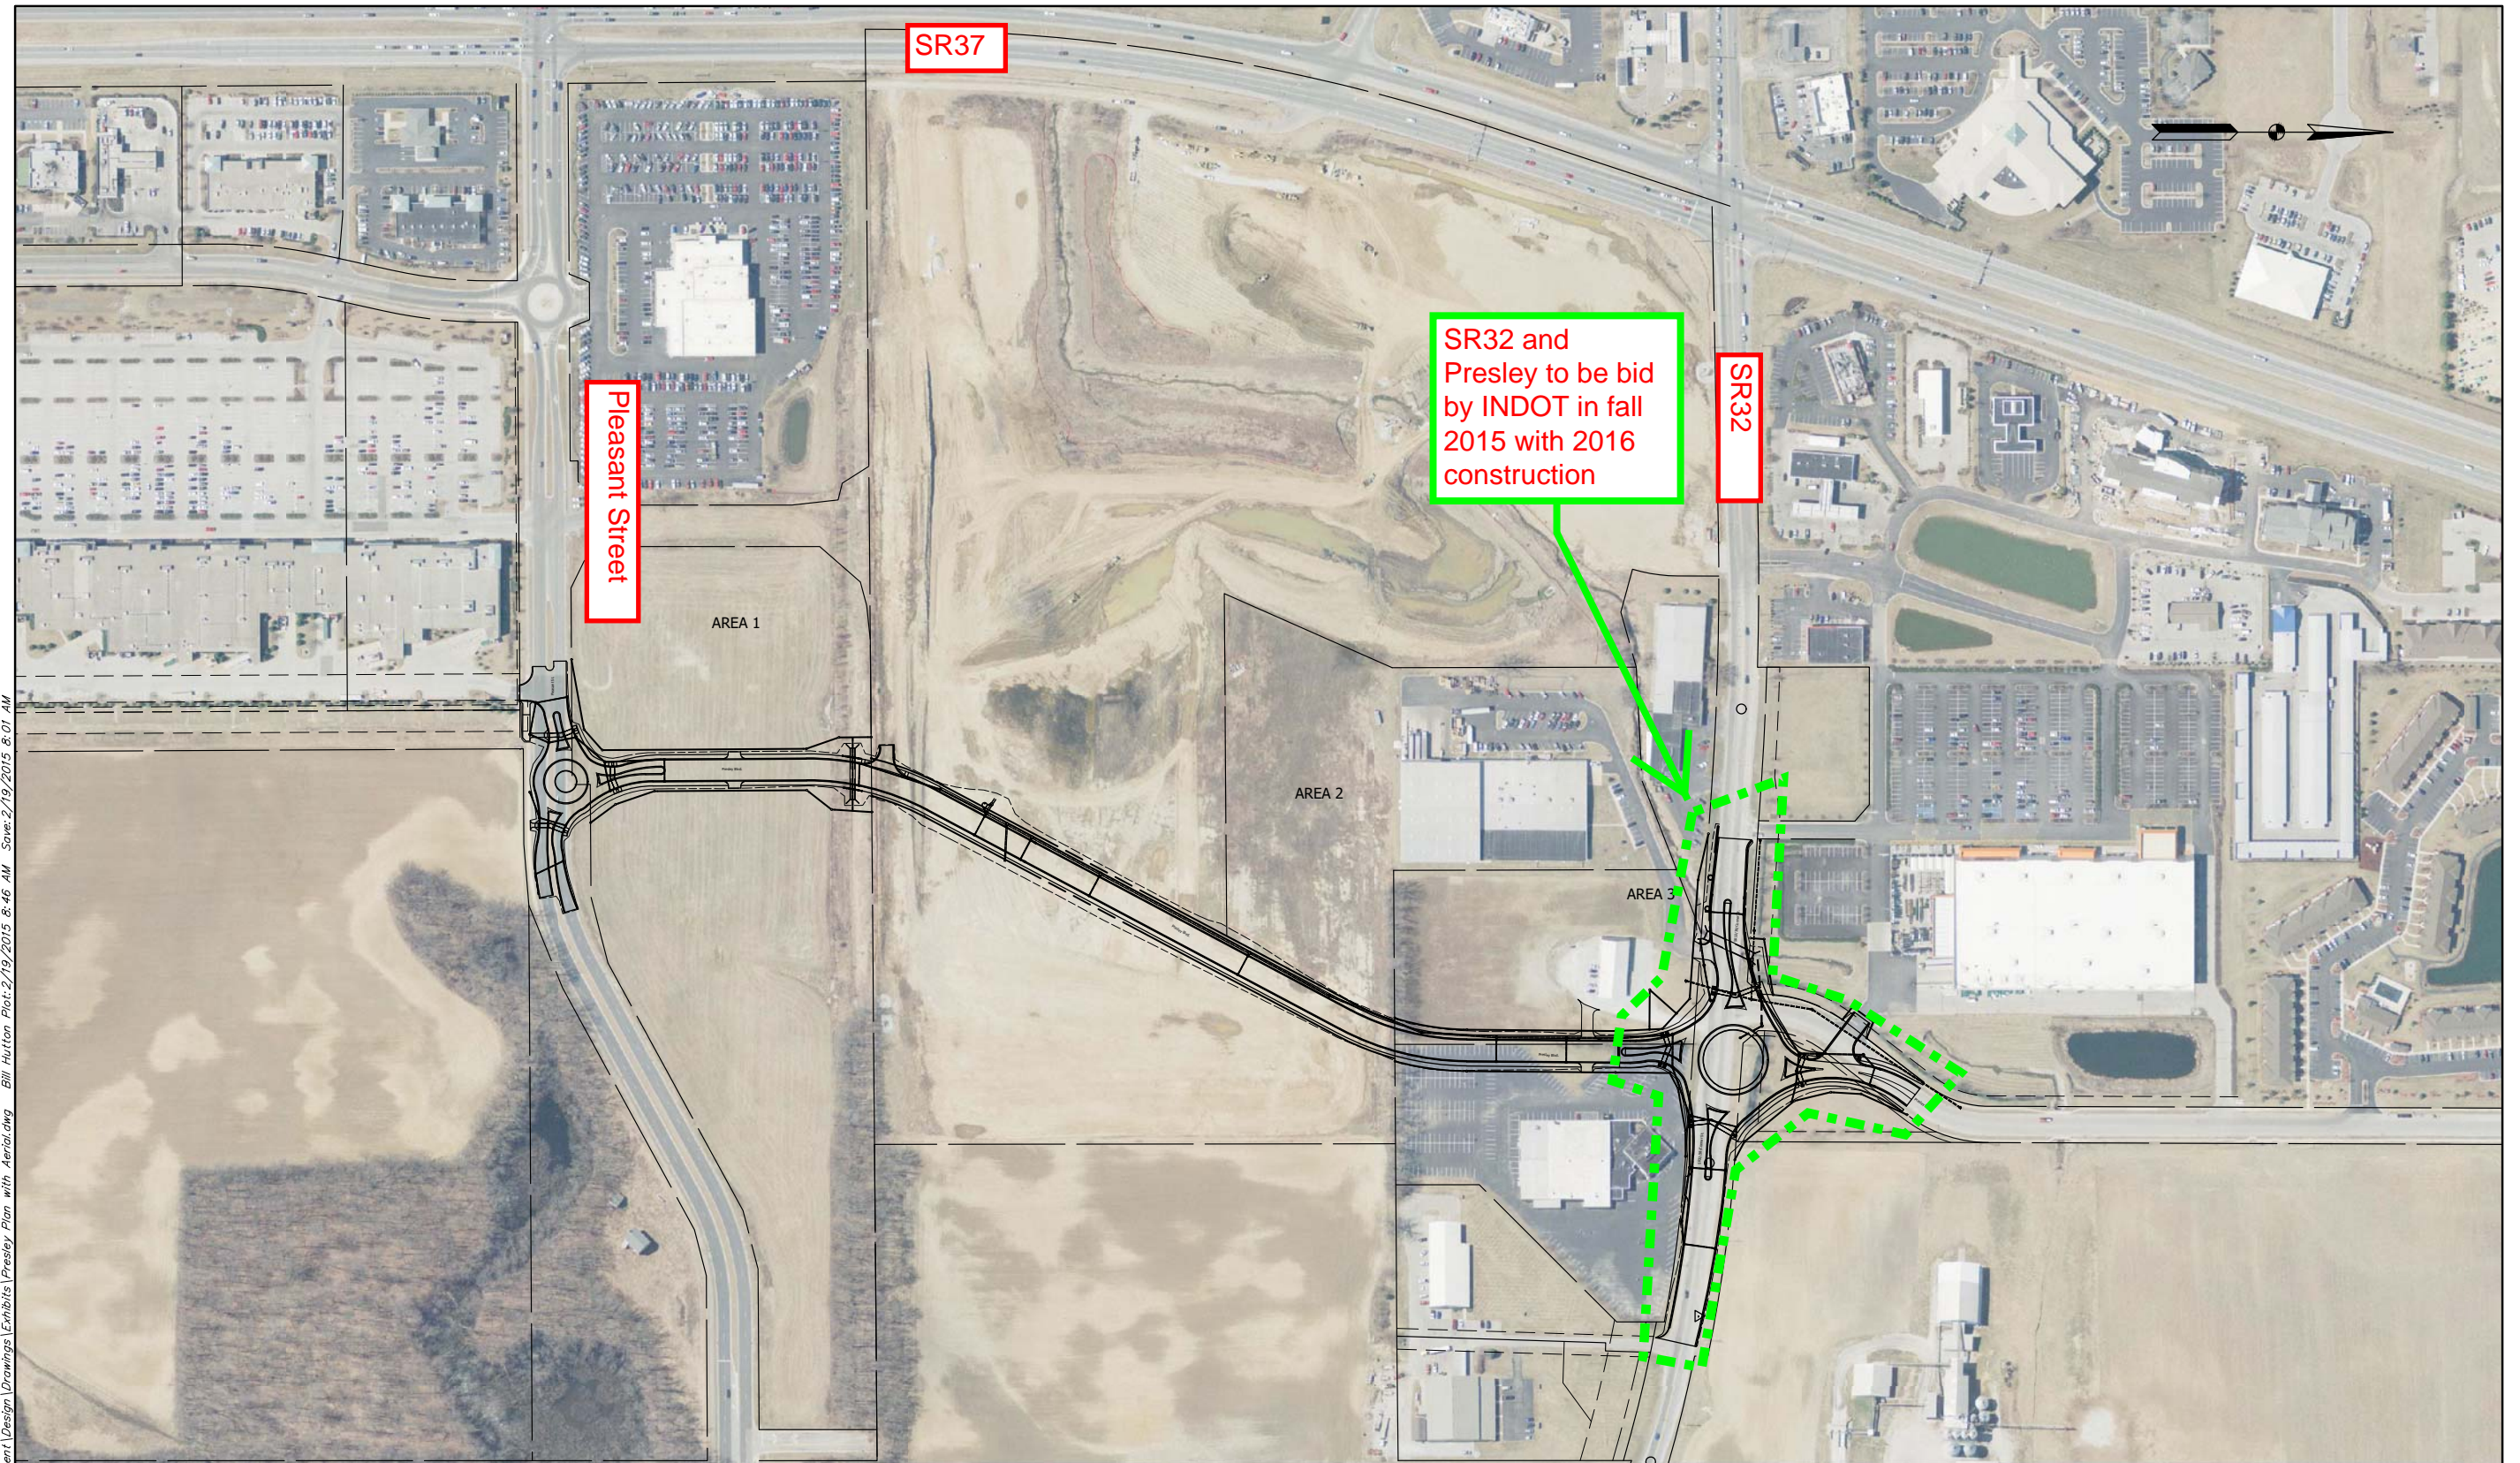

RECOMMENDED FOR APPROVAL: _____ DESIGN ENGINEER DATE	PRESLEY BLVD. - OVERALL	HORIZONTAL SCALE	BRIDGE FILE
		1" = 150'	DESIGNATION
DESIGNED: _____ DRAWN: _____	Headquarters 8450 WESTFIELD BLVD., SUITE 300 INDIANAPOLIS, IN 46240-8302 TEL 317-713-4616 FAX 317-713-4616 www.BFSengr.com	SURVEY BOOK	SHEET
CHECKED: _____ CHECKED: _____		CONTRACT	OF PROJECT
Branch Locations FORT WAYNE 260-459-1532 JEFFERSONVILLE 812-285-0590 LAFAYETTE 765-423-5602 MERRILLVILLE 219-769-2333 PLAINFIELD 317-839-3242		BFS NO.	